



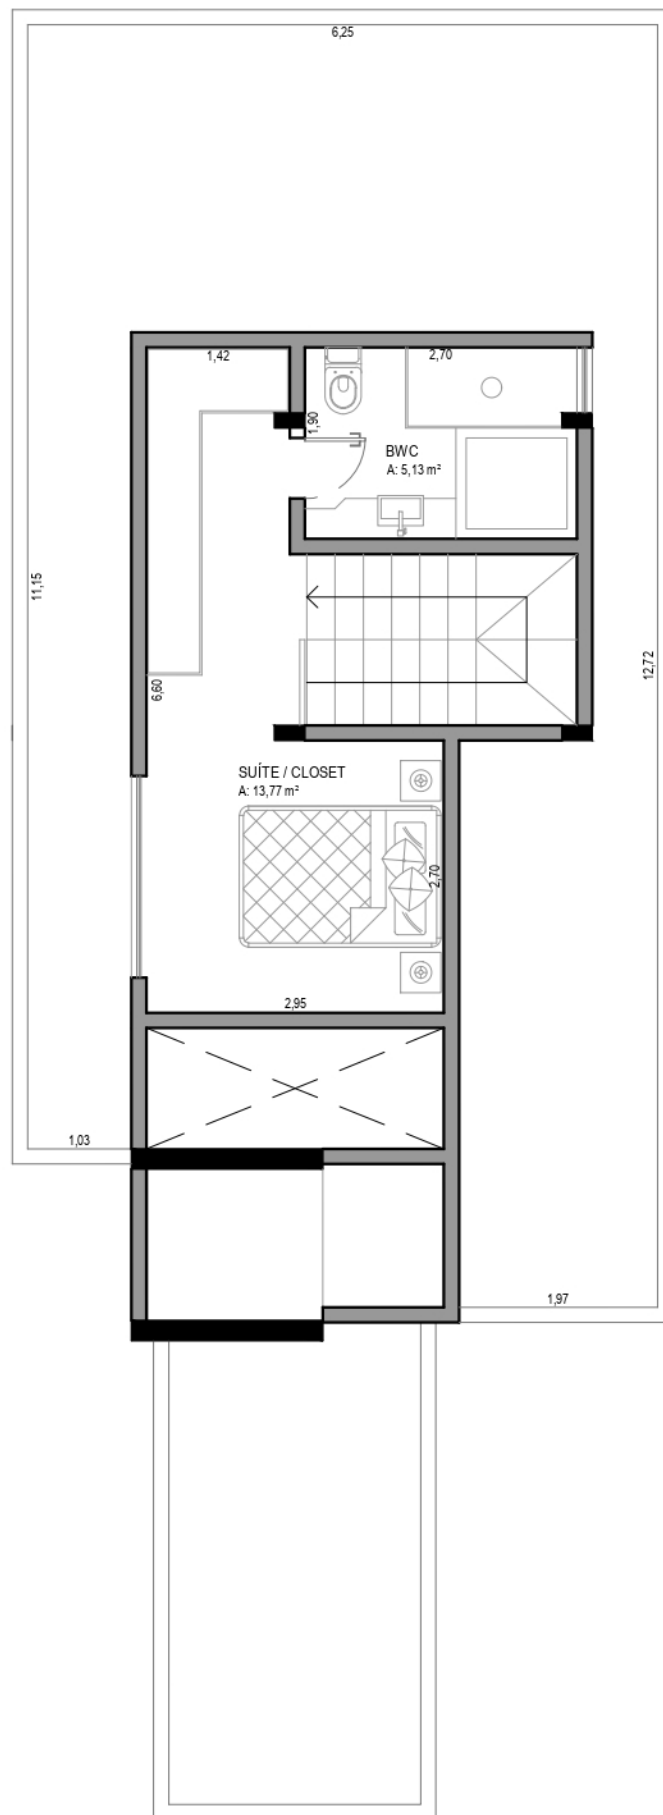

PLANTA BAIXA DUPLEX SUPERIOR
ESCALA ----- 1:75

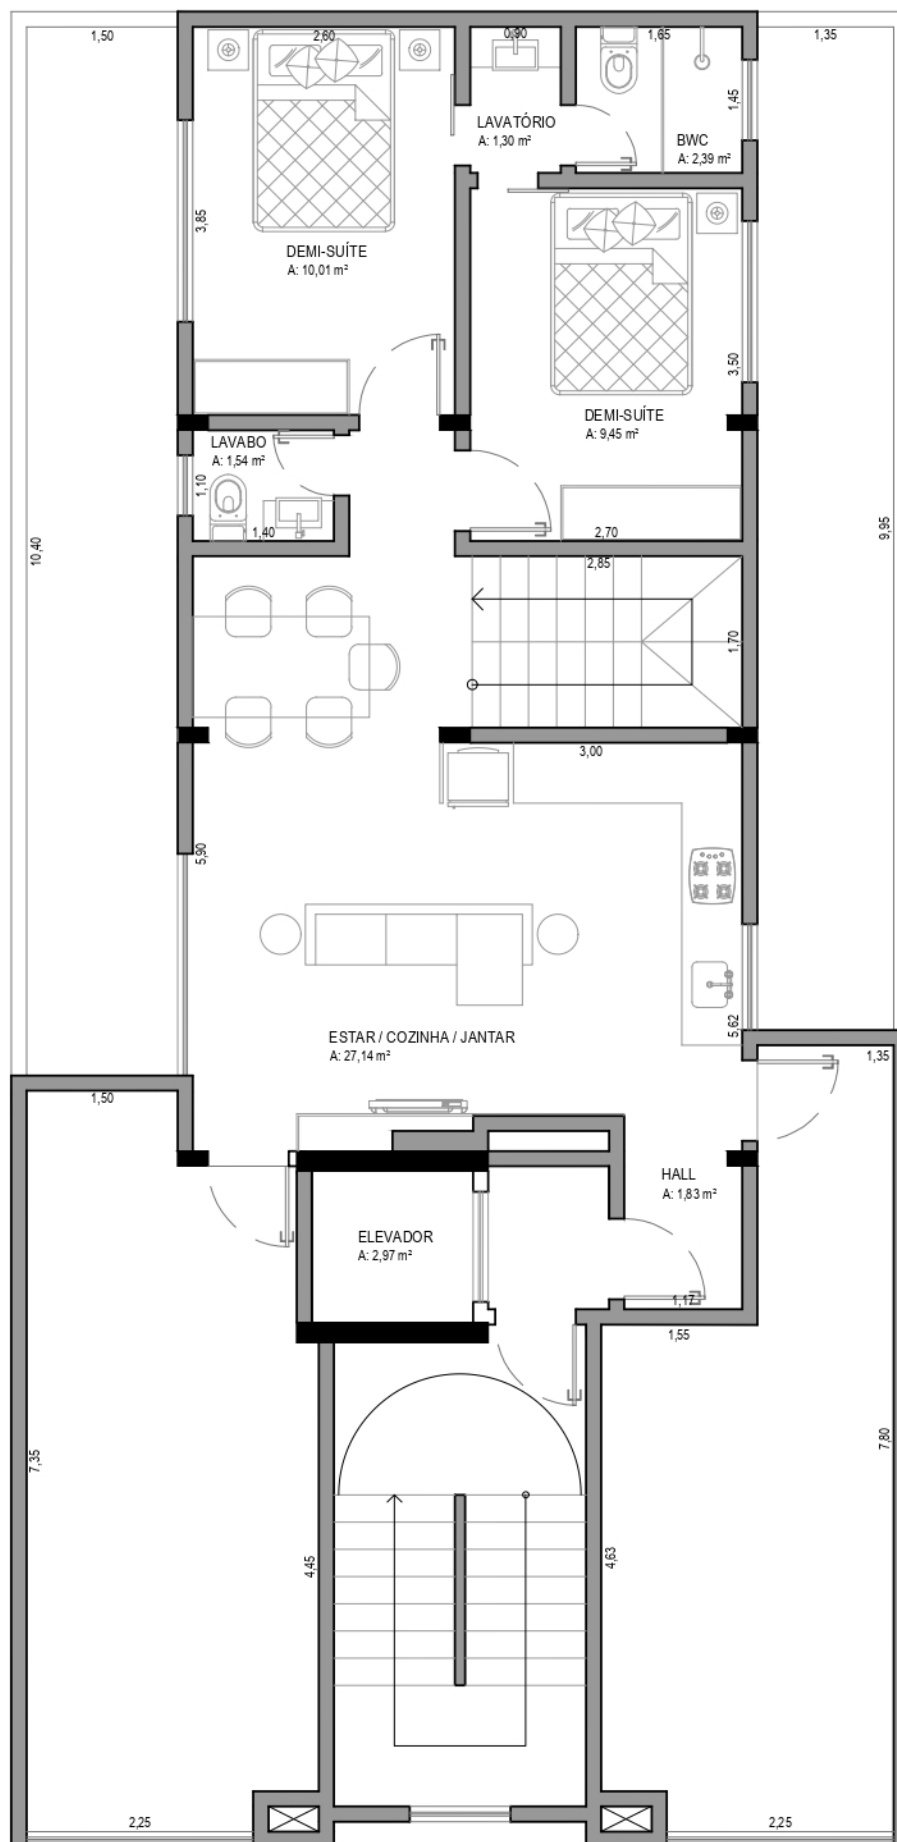

PLANTA BAIXA DUPLEX INFERIOR
 ESCALA ----- 1:75